

- NOTES—
1. REFERRED DIMENSIONS ONLY TO BE TAKEN FROM THIS DRAWING. DIMENSIONS TO BE CHECKED ON SITE.
  2. THIS DRAWING TO BE READ IN CONJUNCTION WITH ALL OTHER ARCHITECTURAL & ENGINEERING DRAWINGS & ALL OTHER RELEVANT DRAWINGS & SPECIFICATIONS.
  3. ALL LEVELS RELATE TO O.S. DATUM AT MAIN HEAD UNLESS NOTED OTHERWISE.


Rev	Date	By	Drawn	Checked	Revision
A	26/01/22	KaB	RB		Site location map added

Status  
FOR PLANNING "PART 8"

Client  
LOUTH COUNTY COUNCIL

Project  
126A MONEYMORE  
DROGHEDA  
CO LOUTH


Dwg Title  
PROPOSED SITE LOCATION MAP &  
SITE LAYOUT PLAN

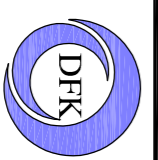

**DOHERTY FINEGAN KELLY**  
**DOHERTY FINEGAN KELLY**  
CONSULTING CIVIL & STRUCTURAL ENGINEERS  
125-129, GREENFIELD ROAD,  
GREENFIELD, DUBLIN D09 W2K6  
Tel: (01) 8307852 Fax: (01) 8602285  
E-Mail: info@dfk.ie

THIS DOCUMENT IS THE PROPERTY OF DOHERTY FINEGAN KELLY CONSULTING ENGINEERS. IT IS TO BE USED ONLY FOR THE PROJECT AND SITE SPECIFICALLY IDENTIFIED IN THIS DOCUMENT. IT IS NOT TO BE REPRODUCED, COPIED, OR CIRCULATED IN WHOLE OR IN PART WITHOUT THE PRIOR WRITTEN PERMISSION IN EACH INSTANCE OF DOHERTY FINEGAN KELLY CONSULTING ENGINEERS.  
© PROPERTY OF DOHERTY FINEGAN KELLY CONSULTING ENGINEERS

Drawn By	KaB	Scale	AS SHOWN
Checked By	EF	Date	18 Jan '22
Dwg No.	21056/101	Rev.	A

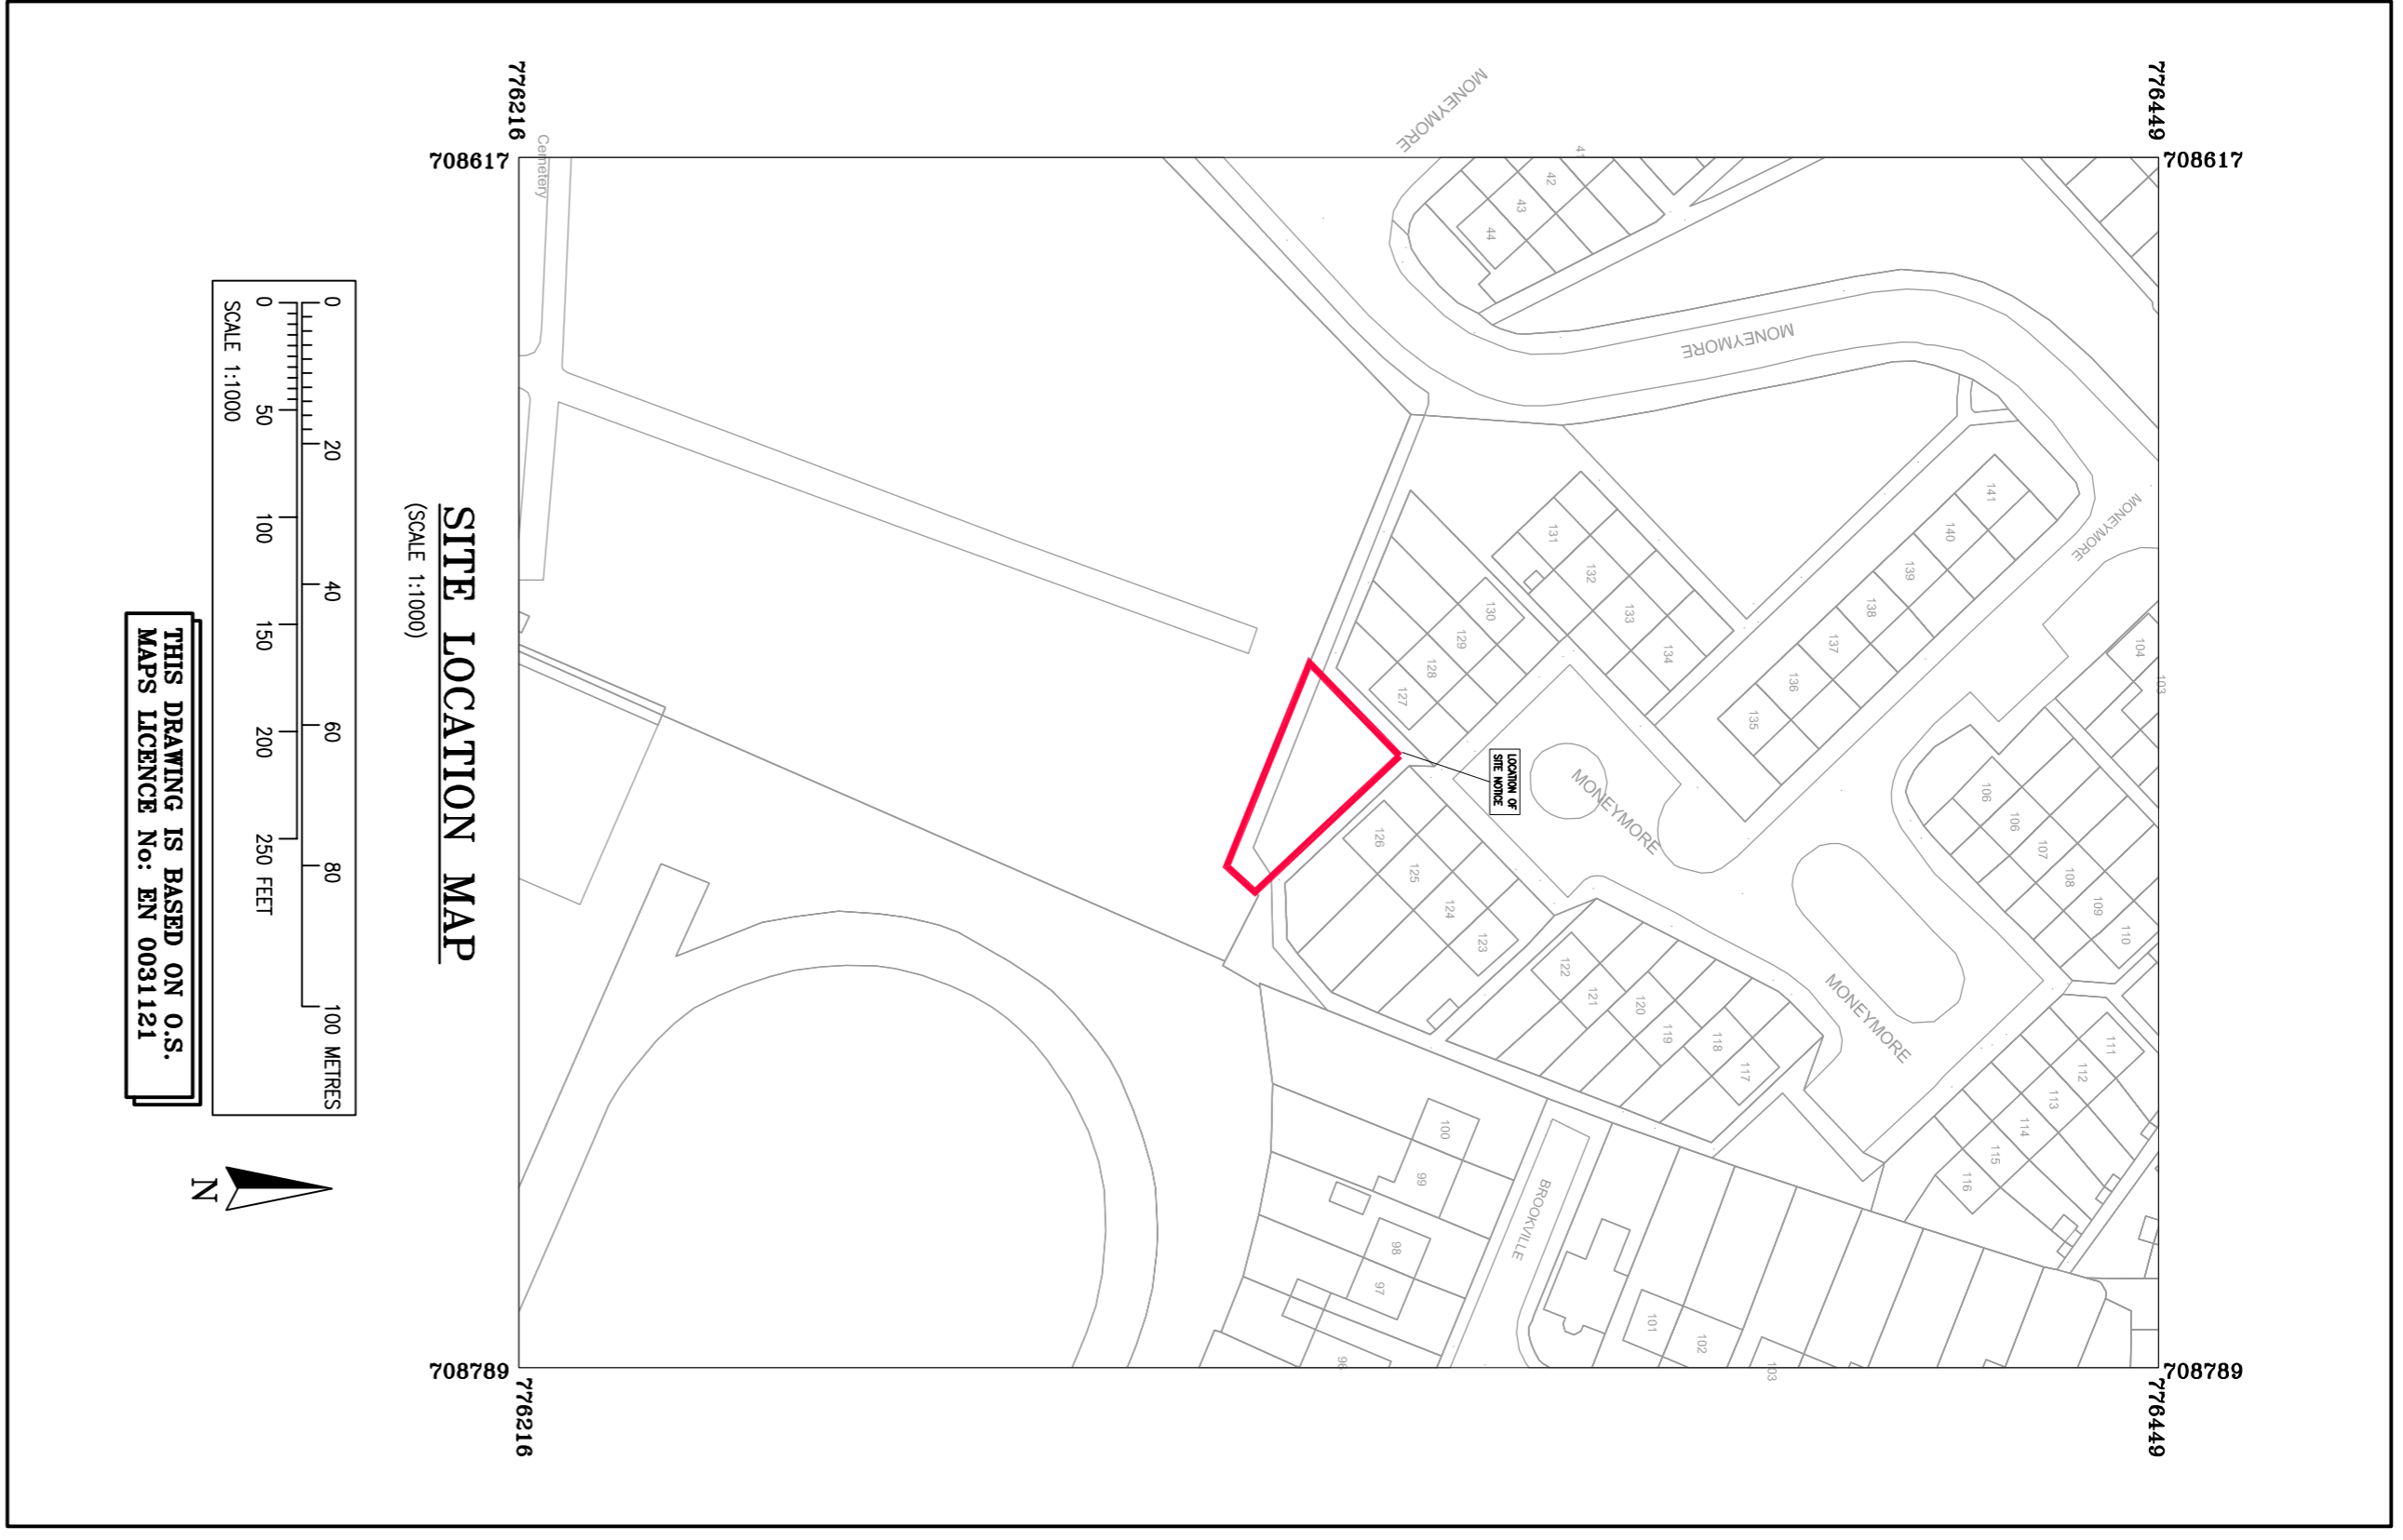

DOHERTY FINEGAN KELLY  
DOHERTY FINEGAN KELLY  
CONSULTING CIVIL & STRUCTURAL ENGINEERS  
125-129, GREENFIELD ROAD,  
GREENFIELD, DUBLIN D09 W2K6  
Tel: (01) 8307852 Fax: (01) 8602285  
E-Mail: info@dfk.ie