


Keyplan - Learning Pod



Vertical metal fins



Vertical cladding and sliding door

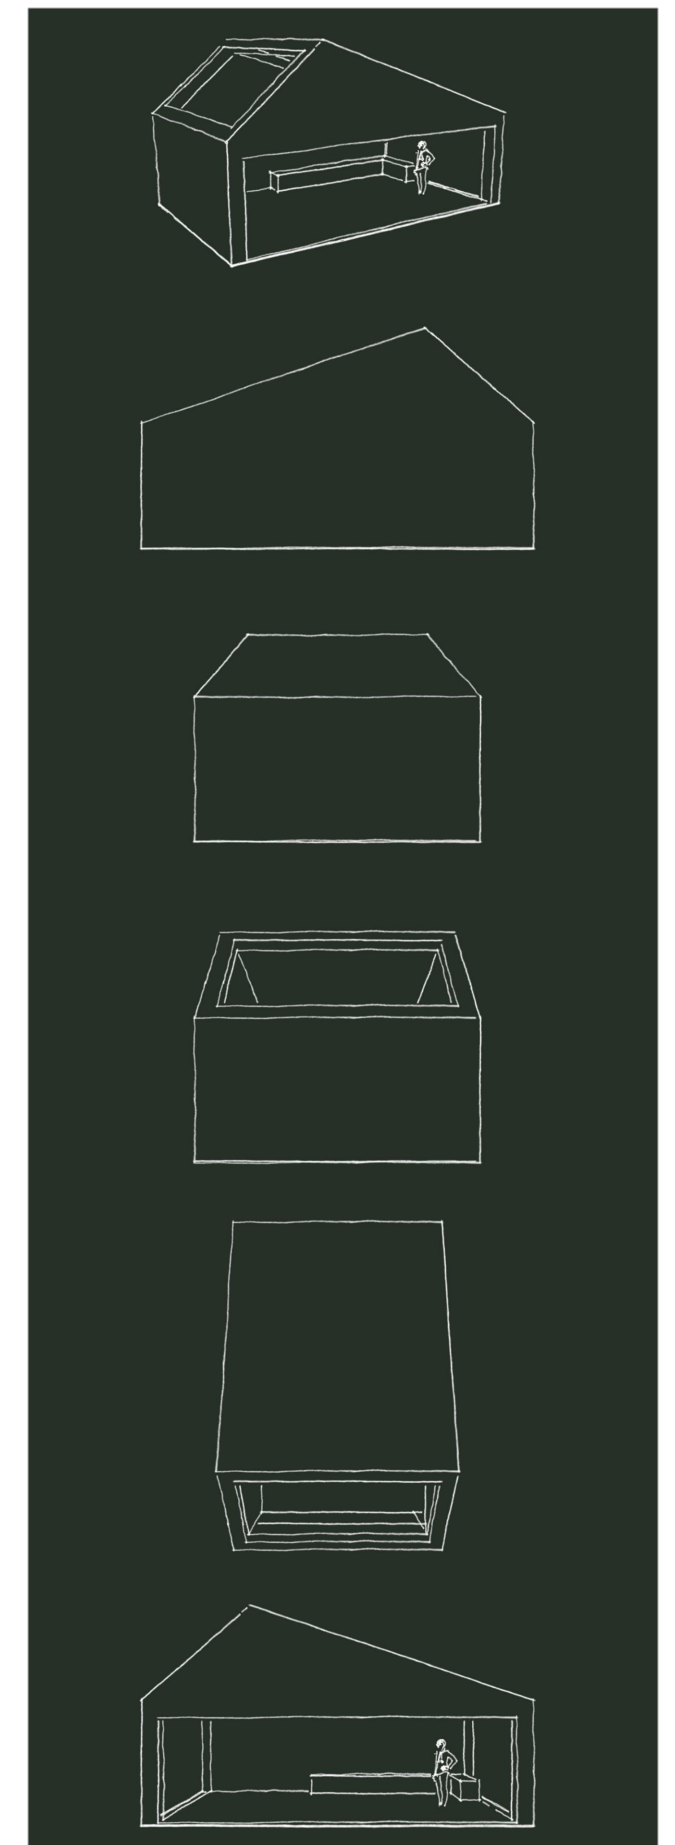

Sensory planting



Polycarbonate cladding



Wayfinding



Seating

NOTE :
 THESE PROPOSALS ARE BASED ON ORDINANCE SURVEY MAPS.
 ALL EXISTING BASELINES ARE APPROXIMATE AND THE POSITIONS
 OF STREET LIGHTING COLUMNS AND STREET FURNITURE ARE
 INDICATIVE AND SUBJECT TO FURTHER DESIGN DEVELOPMENT

part 8 planning



COMHAIRLE CONTAE LÚ
 LOUTH COUNTY COUNCIL

Council Offices,
 COUNTY HALL,
 DUNDALK
 Co.Louth
 Phone: +353 419876100
 Fax: +353 419839306

PROJECT TITLE :
Varcities Project

DRAWING TITLE :
Learning Pod: GF Plan

Scale: 1:100	Sheet size: A3	Date: Apr 2022
Drawn by: PR&F	Issued for: Part 8 Planning	
Checked by: UC	Revision: -	
Approved by: POH	Drawing no: VP-004	