

Draft Louth County Development Plan 2021-2027

Niall Duffy []

Sent: 22 December 2020 20:34

To: LouthCDP

Attachments: Frank Duffy - Planning 01.~1.pdf (354 KB) ; Frank Duffy - OS Map.pdf (121 KB)

A Chara


In relation to the Draft Louth County Development Plan 2021-2027 we wish to make the following submission.

We own and operate the workshop, storage and office units at Jenkinstown Business Park location shown on attached mapping. Planning Permission for the development was granted under planning Ref. No. 01/499 and the premises was constructed in and around 2003. We understand that the lands are planned to be zoned 'Rural Policy Zone 1'. We wish to have the lands shown outlined in Red rezoned as Commercial/ Industrial use as this is currently what the site is used for.

I hope you take these comments into consideration.

Kind Regards

Niall Duffy

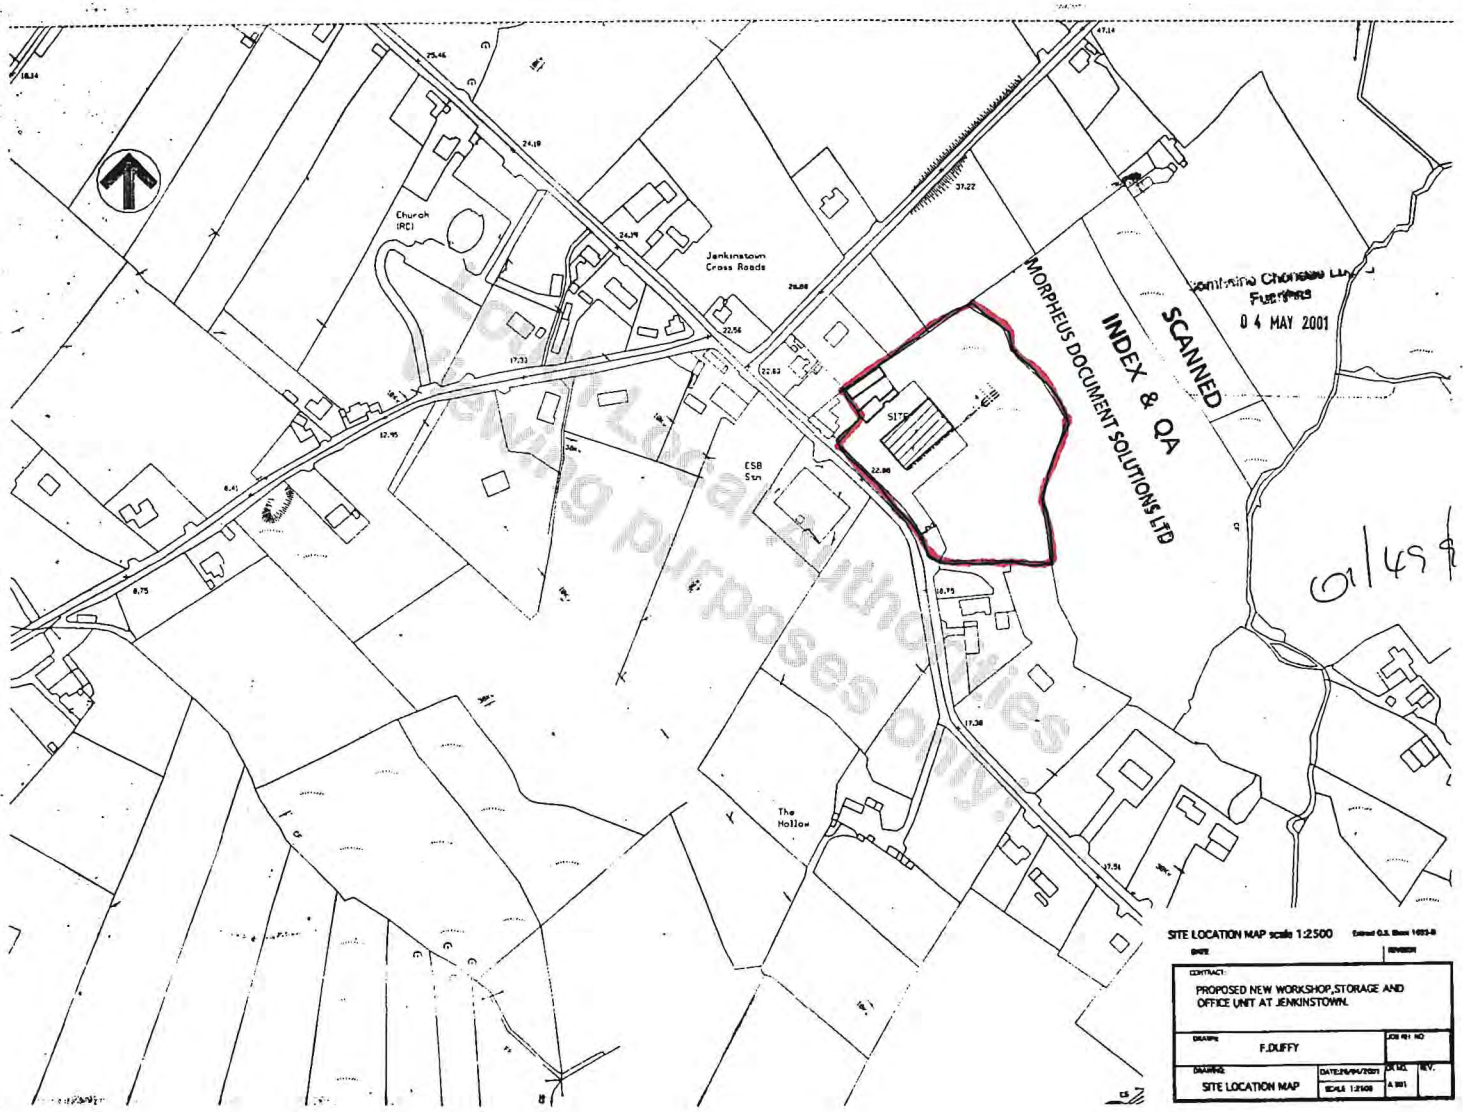

SITE LOCATION MAP scale 1:2500 Survey of Ireland 1954-8

CONTRACT: PROPOSED NEW WORKSHOP, STORAGE AND OFFICE UNIT AT JENKINSTOWN.			
DESIGNER:	F. DUFFY	JOB REF. NO.	
DRAWN:		DATE: 04/05/2001	SCALE: 1:2500
SITE LOCATION MAP		REV.:	A 001

01/49

