


LOUTH COUNTY DEVELOPMENT PLAN 2021-2027

APPENDIX 10

Walled Towns

Map 10.2: Carlingford Town Walls

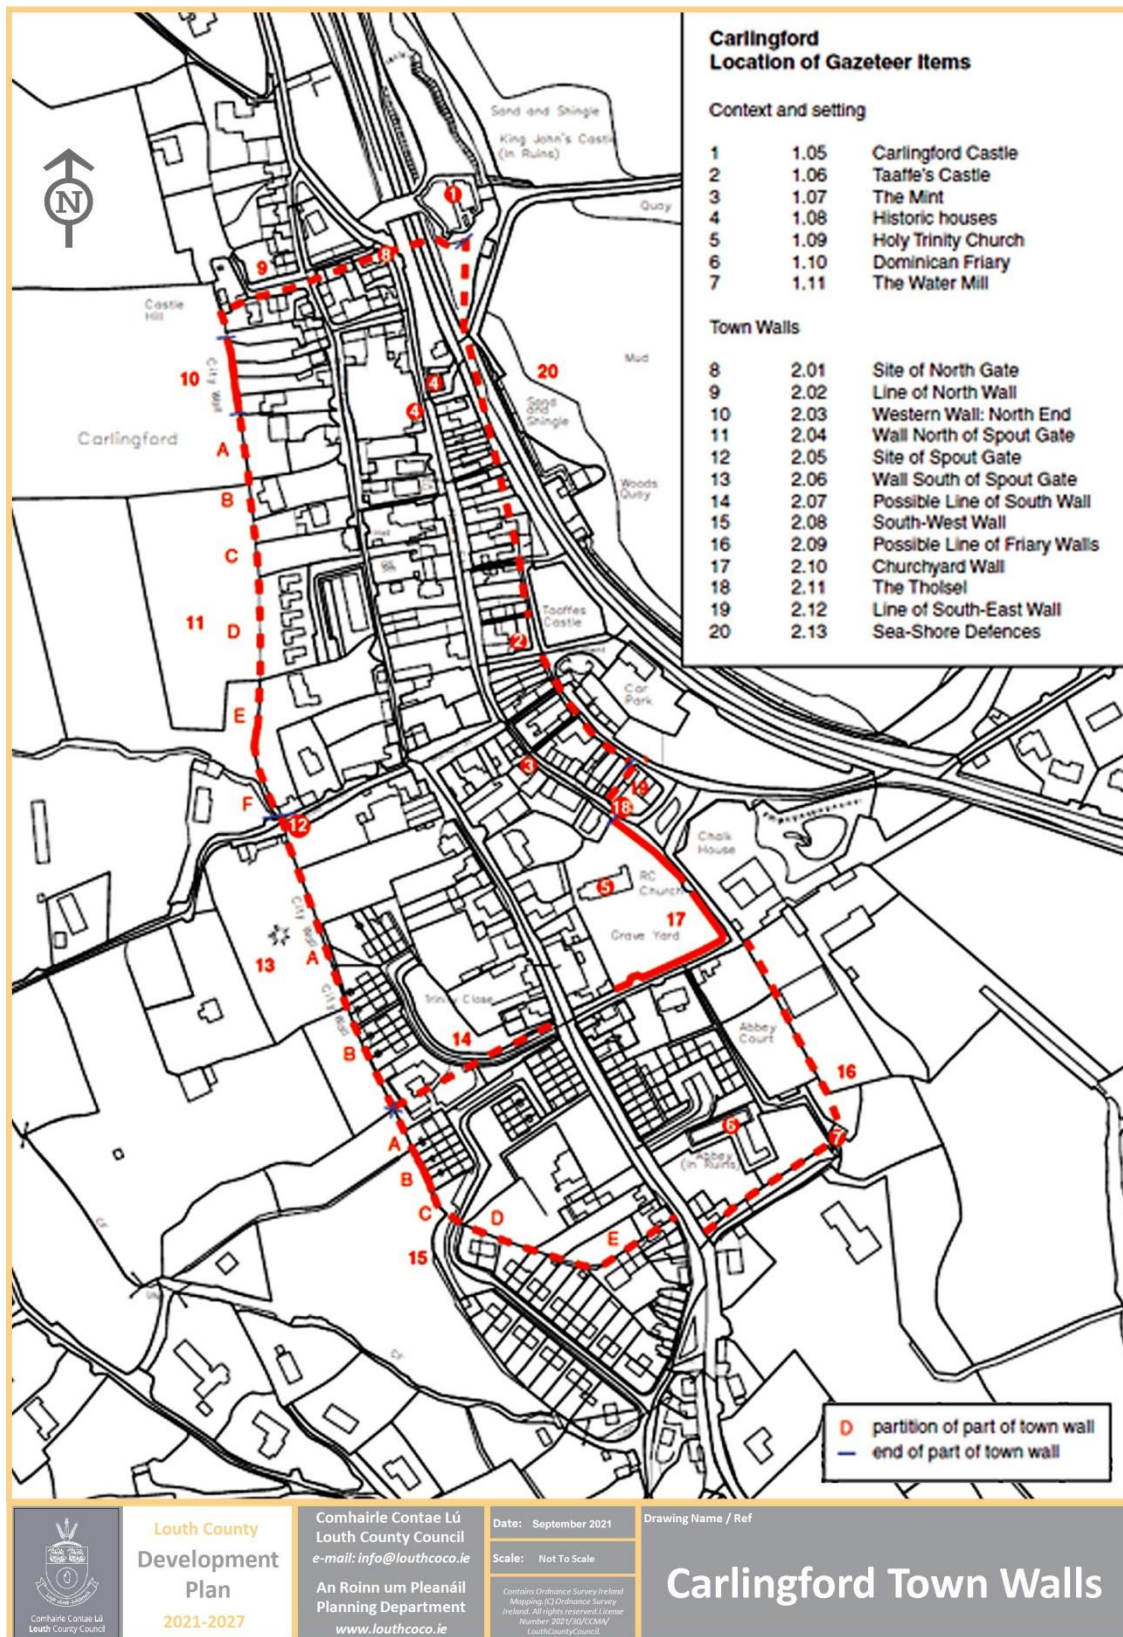

Louth County
Development
Plan
2021-2027

Comhairle Contae Lú
Louth County Council
e-mail: info@louthcoco.ie
An Roinn um Pleanáil
Planning Department
www.louthcoco.ie

Date: September 2021
Scale: Not To Scale
Contains Ordnance Survey Ireland
Mapping (© Ordnance Survey
Ireland). All rights reserved. Licence
Number 2021/50/CCM/
LouthCountyCouncil

Drawing Name / Ref

Carlingford Town Walls

