


# existing

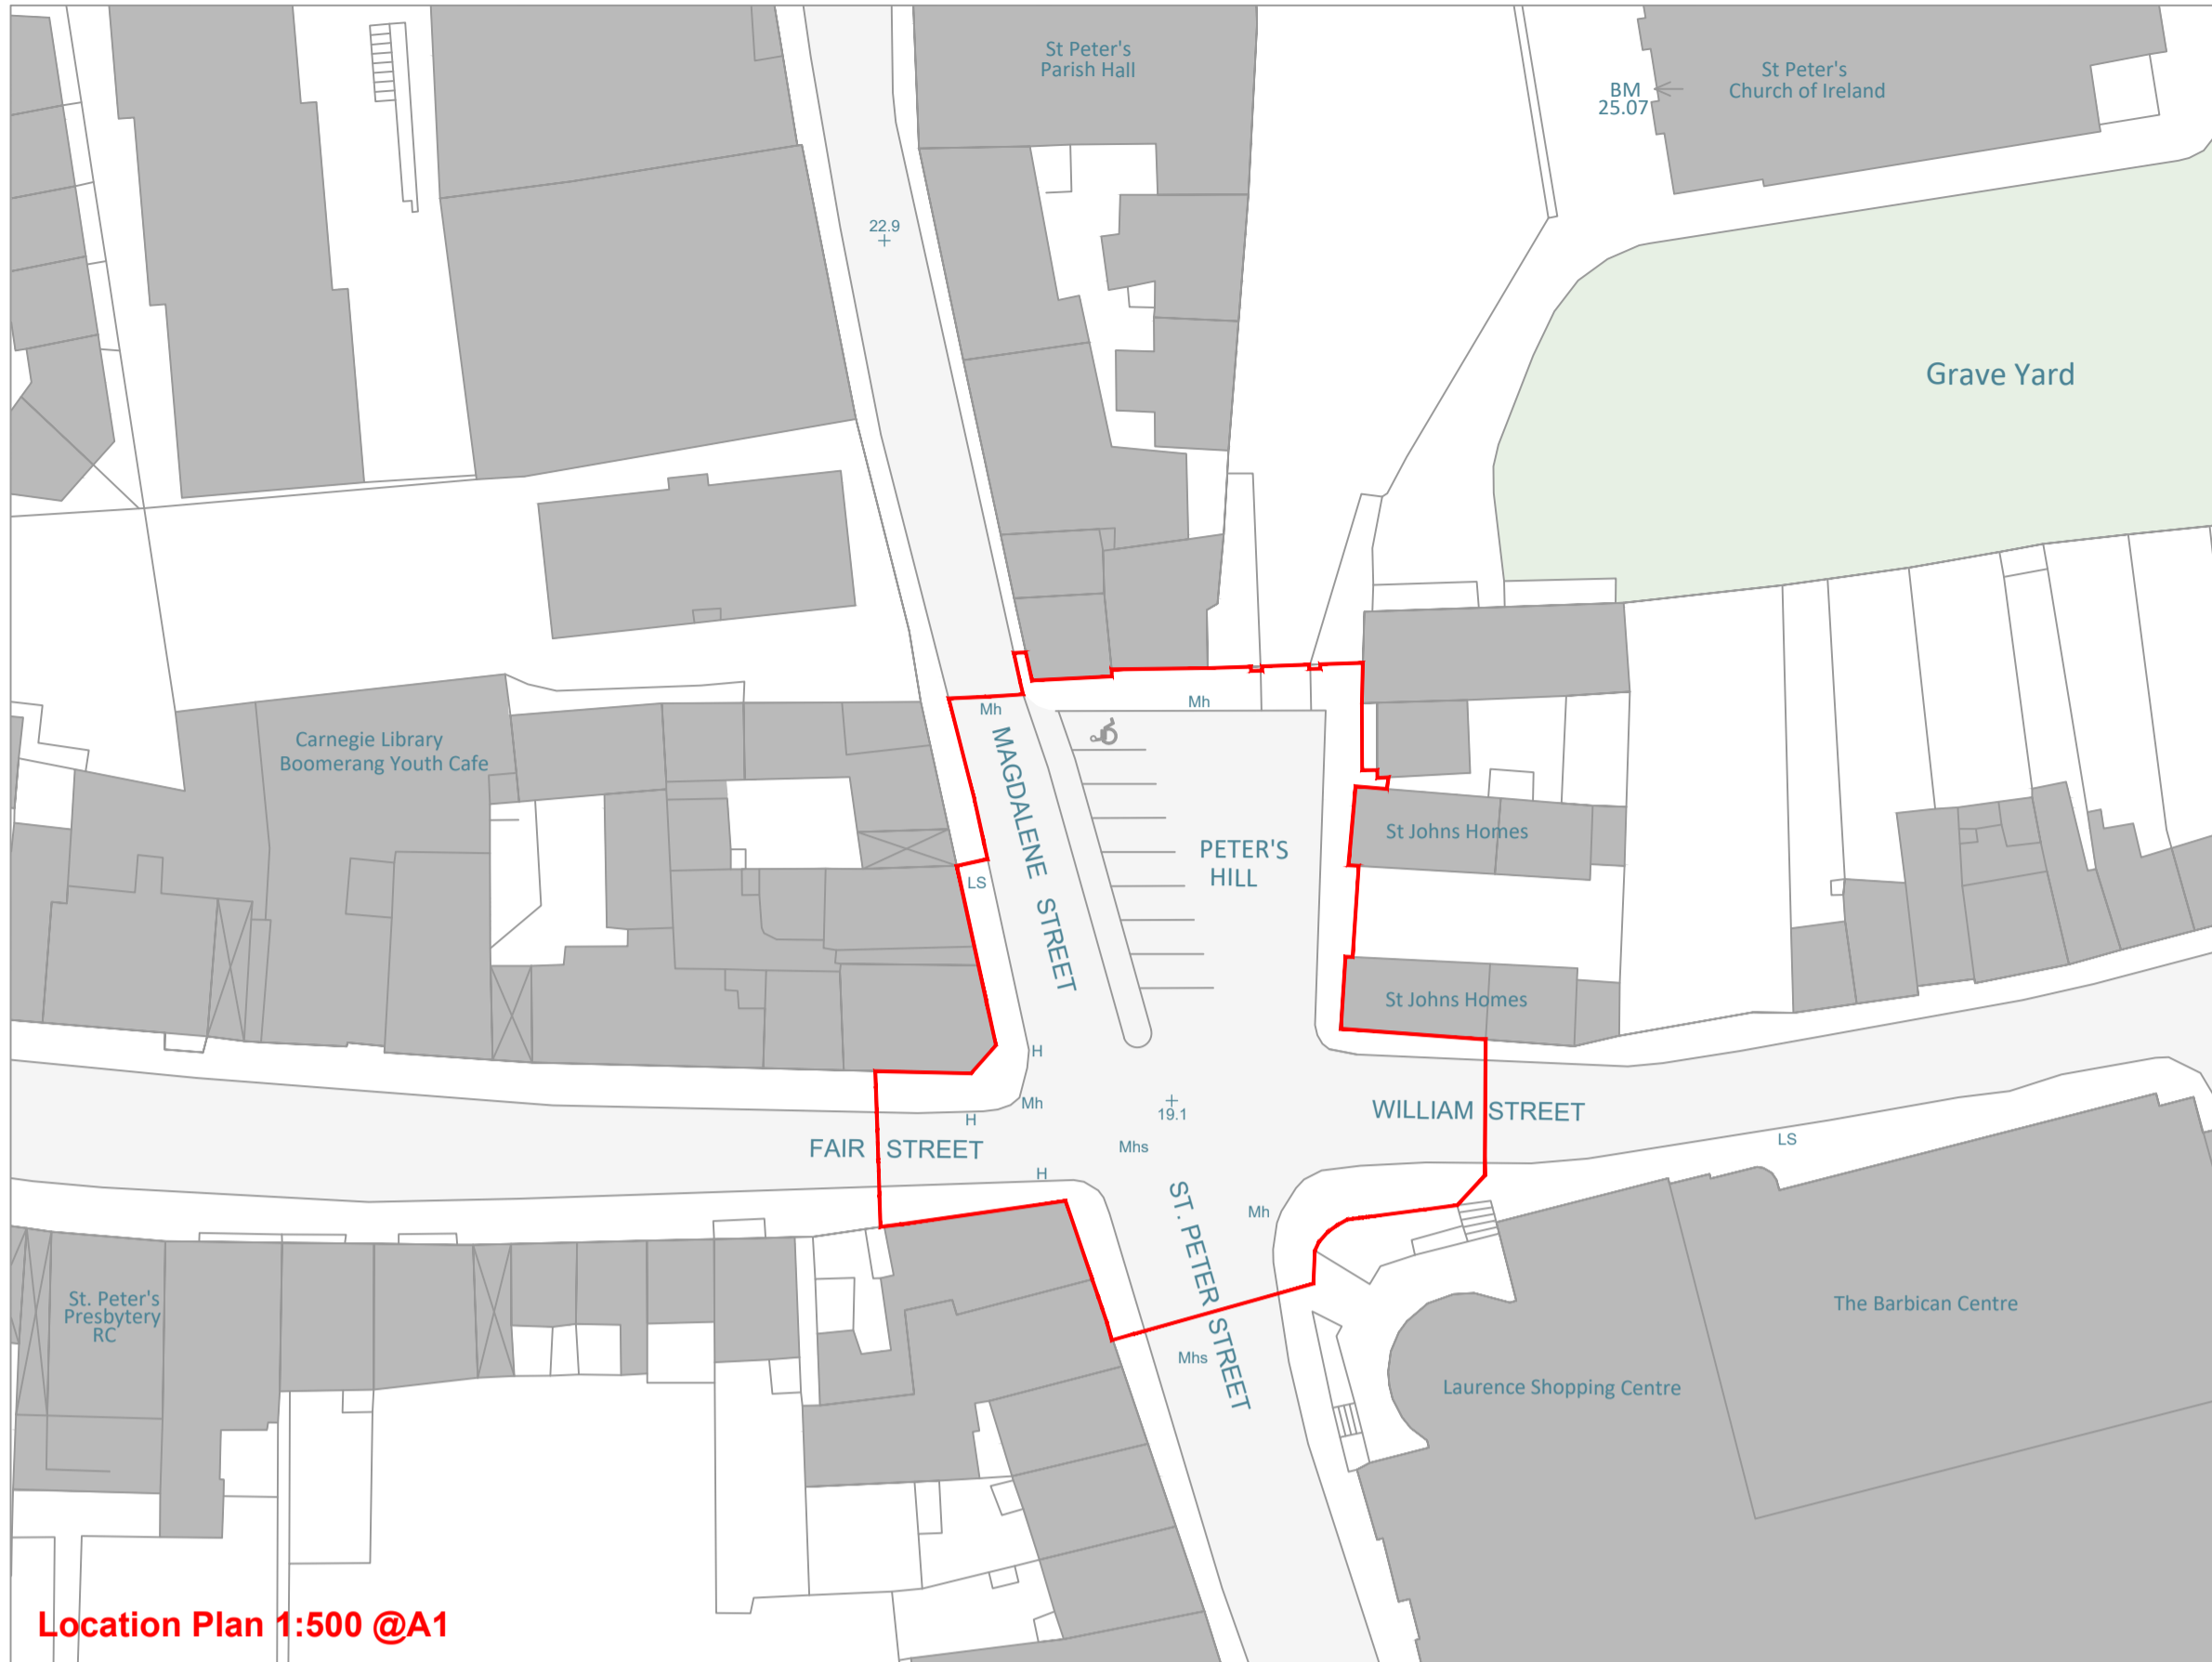

Location Plan 1:500 @A1

# photo image proposed meeting space

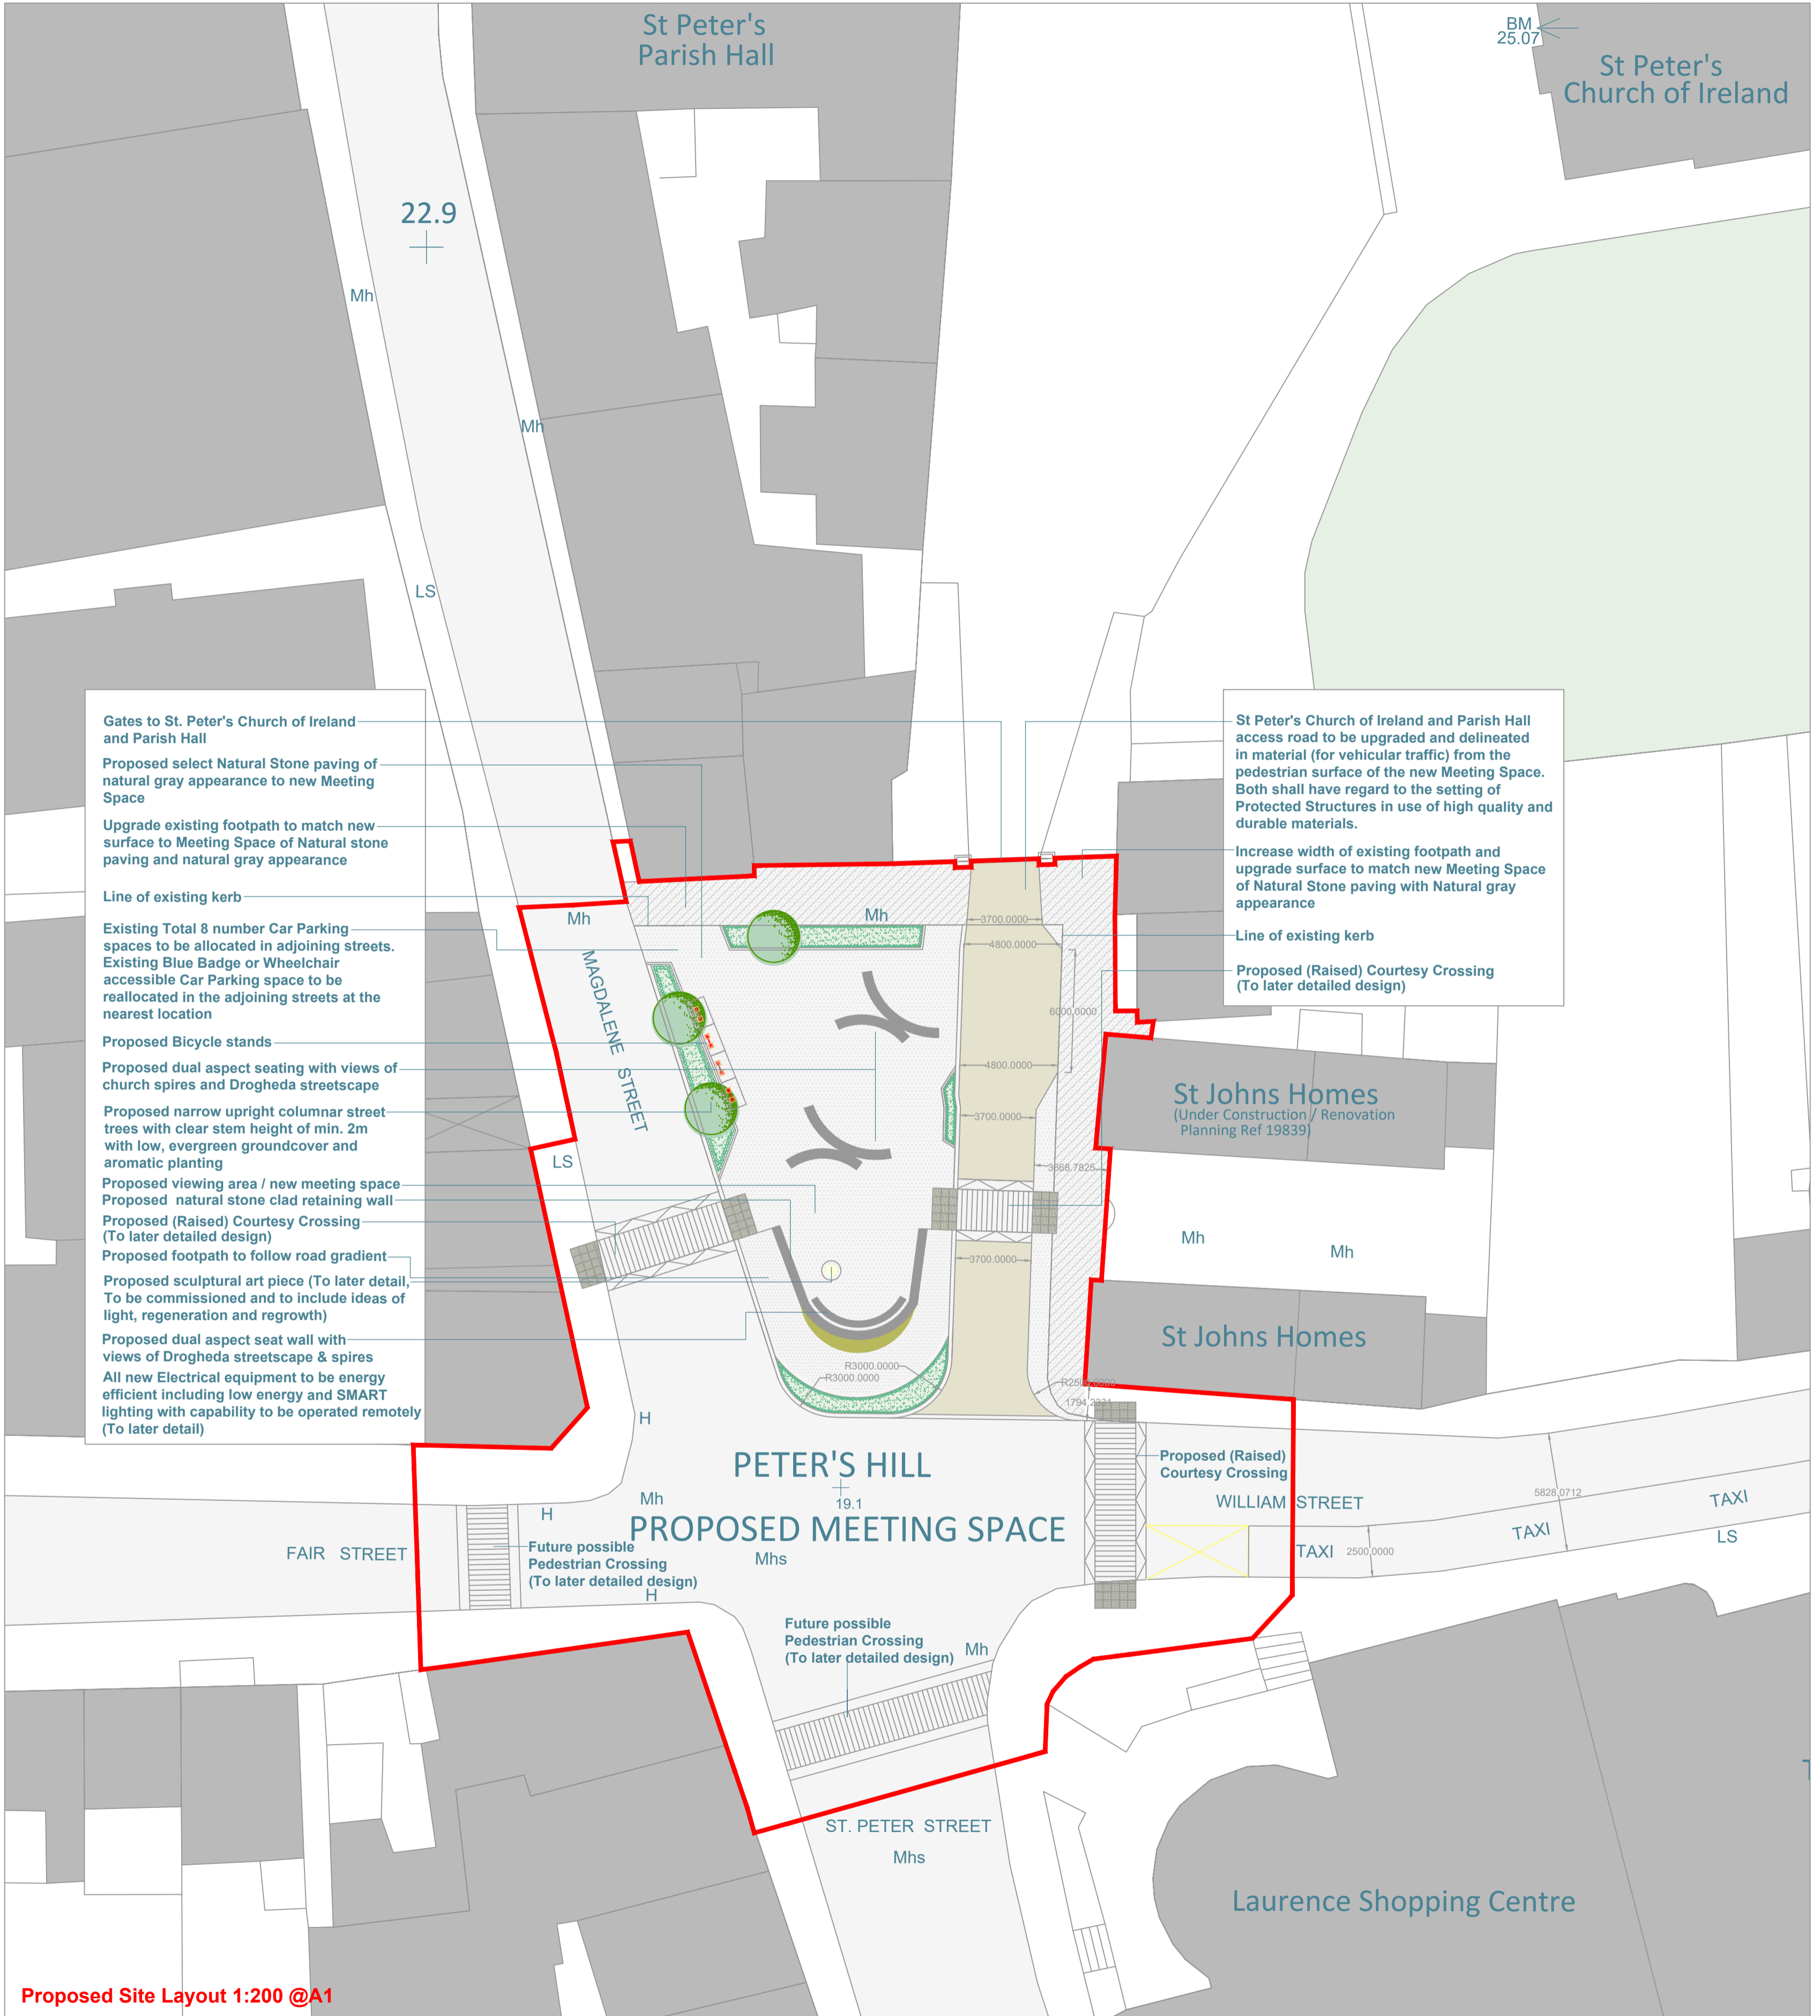


Photo Image by LUC

# PART 8

Includes Ordnance Survey Ireland data reproduced under OSI Licence number 2019/30/CCMA/LouthCountyCouncil. Unauthorised reproduction infringes Ordnance Survey Ireland and Government of Ireland copyright. © Ordnance Survey Ireland, 2019

# proposed



Proposed Site Layout 1:200 @A1

COMHAIRLE CONTAE LÚ  
LOUTH COUNTY COUNCIL



Comhairle Contae Lú  
Louth County Council

Council Offices, COUNTY HALL, DUNDALK, Co.Louth  
Phone: +353 42 9335457  
Email: info@louthcoco.ie, eolas@contaelu.ie

## PETER'S HILL MEETING SPACE DROGHEDA CO. LOUTH

This Project is supported by the European Union's PEACE IV Programme, managed by the Special EU Programmes Body (SEUPB). Match- funding has been provided by the Executive Office in Northern Ireland and the Department of Rural and Community Development in Ireland.



|                      |                 |                 |   |
|----------------------|-----------------|-----------------|---|
| SCALE :              | AS SHOWN        | DATE :          | 10-05-2021  |
| DRAWN BY :           | AM              | STATUS :        | PART 8 PLANNING                                       |
| OS REF :             | SHEET SIZE : A1 | DRAWING NO :    | LCC-011-P-001   |
| FILE REF :           | REVISION: 0     | DRAWING TITLE : | PETER'S HILL DROGHEDA EXISTING & PROPOSED SITE LAYOUT |
| PUBLIC REALM LCC-011 |                 |                 |   |