


EXISTING SITE LAYOUT

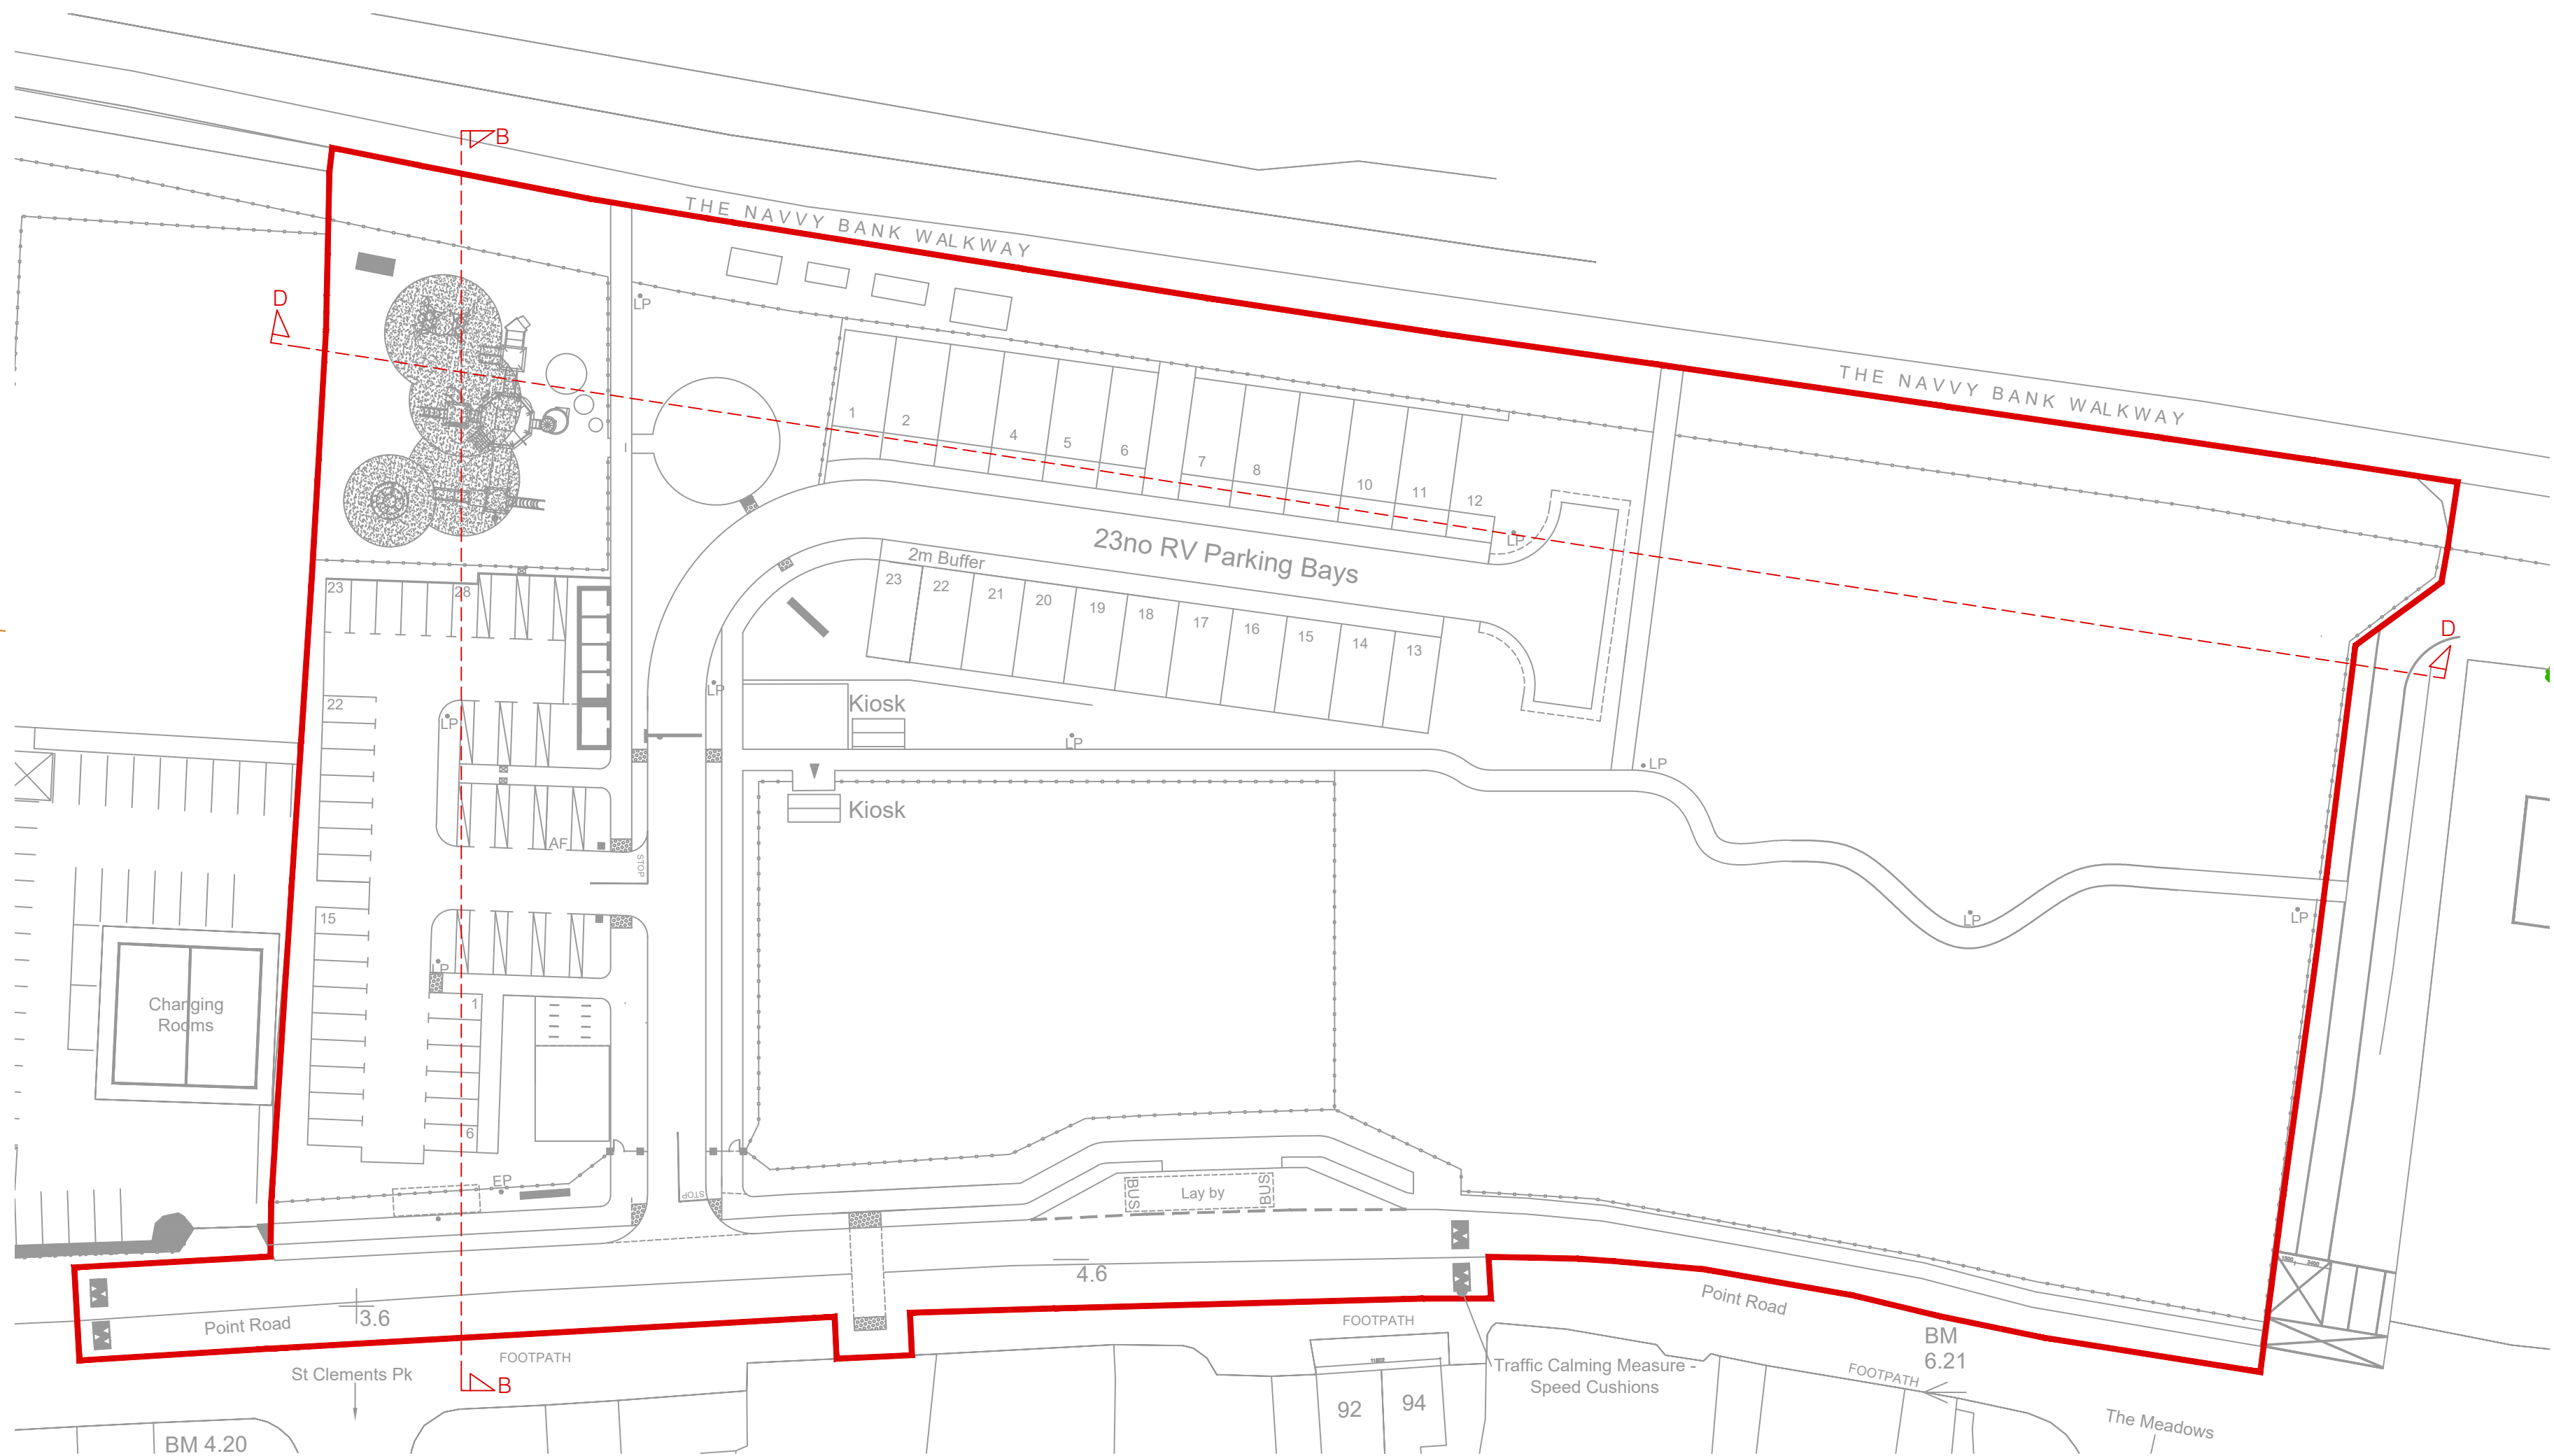

PROPOSED SITE LAYOUT

NOTES :

COMHAIRLE CONTAE LÚ
LOUTH COUNTY COUNCIL

MILLENNIUM CENTRE,
SAINT ALPHONSUS ROAD,
DUNDALK,
CO. LOUTH,
A91 KFW6. Phone: +353 42 9335457
Email: info@louthcoco.ie

PROJECT TITLE :
PART 8 - REDEVELOPMENT PROJECT,
THE NAVVY BANK, DUNDALK,
CO LOUTH.

DRAWING TITLE :
SITE SECTIONS

Scale: 1:250 / 1:500 Sheet size: A0

Drawn by: KM Checked by: CK

OS ref: CYAL50510753

File ref: (N):1 Infra:1 Regen team:DRCD:CDT:02
Projects Delivery:Navvy Bank Project

Date: 29.05.2026

Issued for: PART 8 APPLICATION

Revision: 0.0

Drawing no: LCC-NVY-DRG-5.0